

STAMPS, LOGOS, AND SEALS

1		
2		
3		
4		
NO.	REVISION / ISSUE	DATE


PROJECT NAME
BOHN RD. OVER TRIBUTARY TO ELVER'S CREEK

STRUCTURE REPLACEMENT


TOWN OF VERMONT

DRAWING TITLE
PLAN AND PROFILE SHEET
15'-9" W x 8'-0" H x 45' L
ALUM. BOX CULVERT


DATE 8/20/24	ARCHIVE NO.
DESIGNER R. POLKINGHORN	DRAWING SHEET NO. C-01
DRAWN R. POLKINGHORN	
CHECKED	
PROJECT NO.	SHEET 1 OF 1

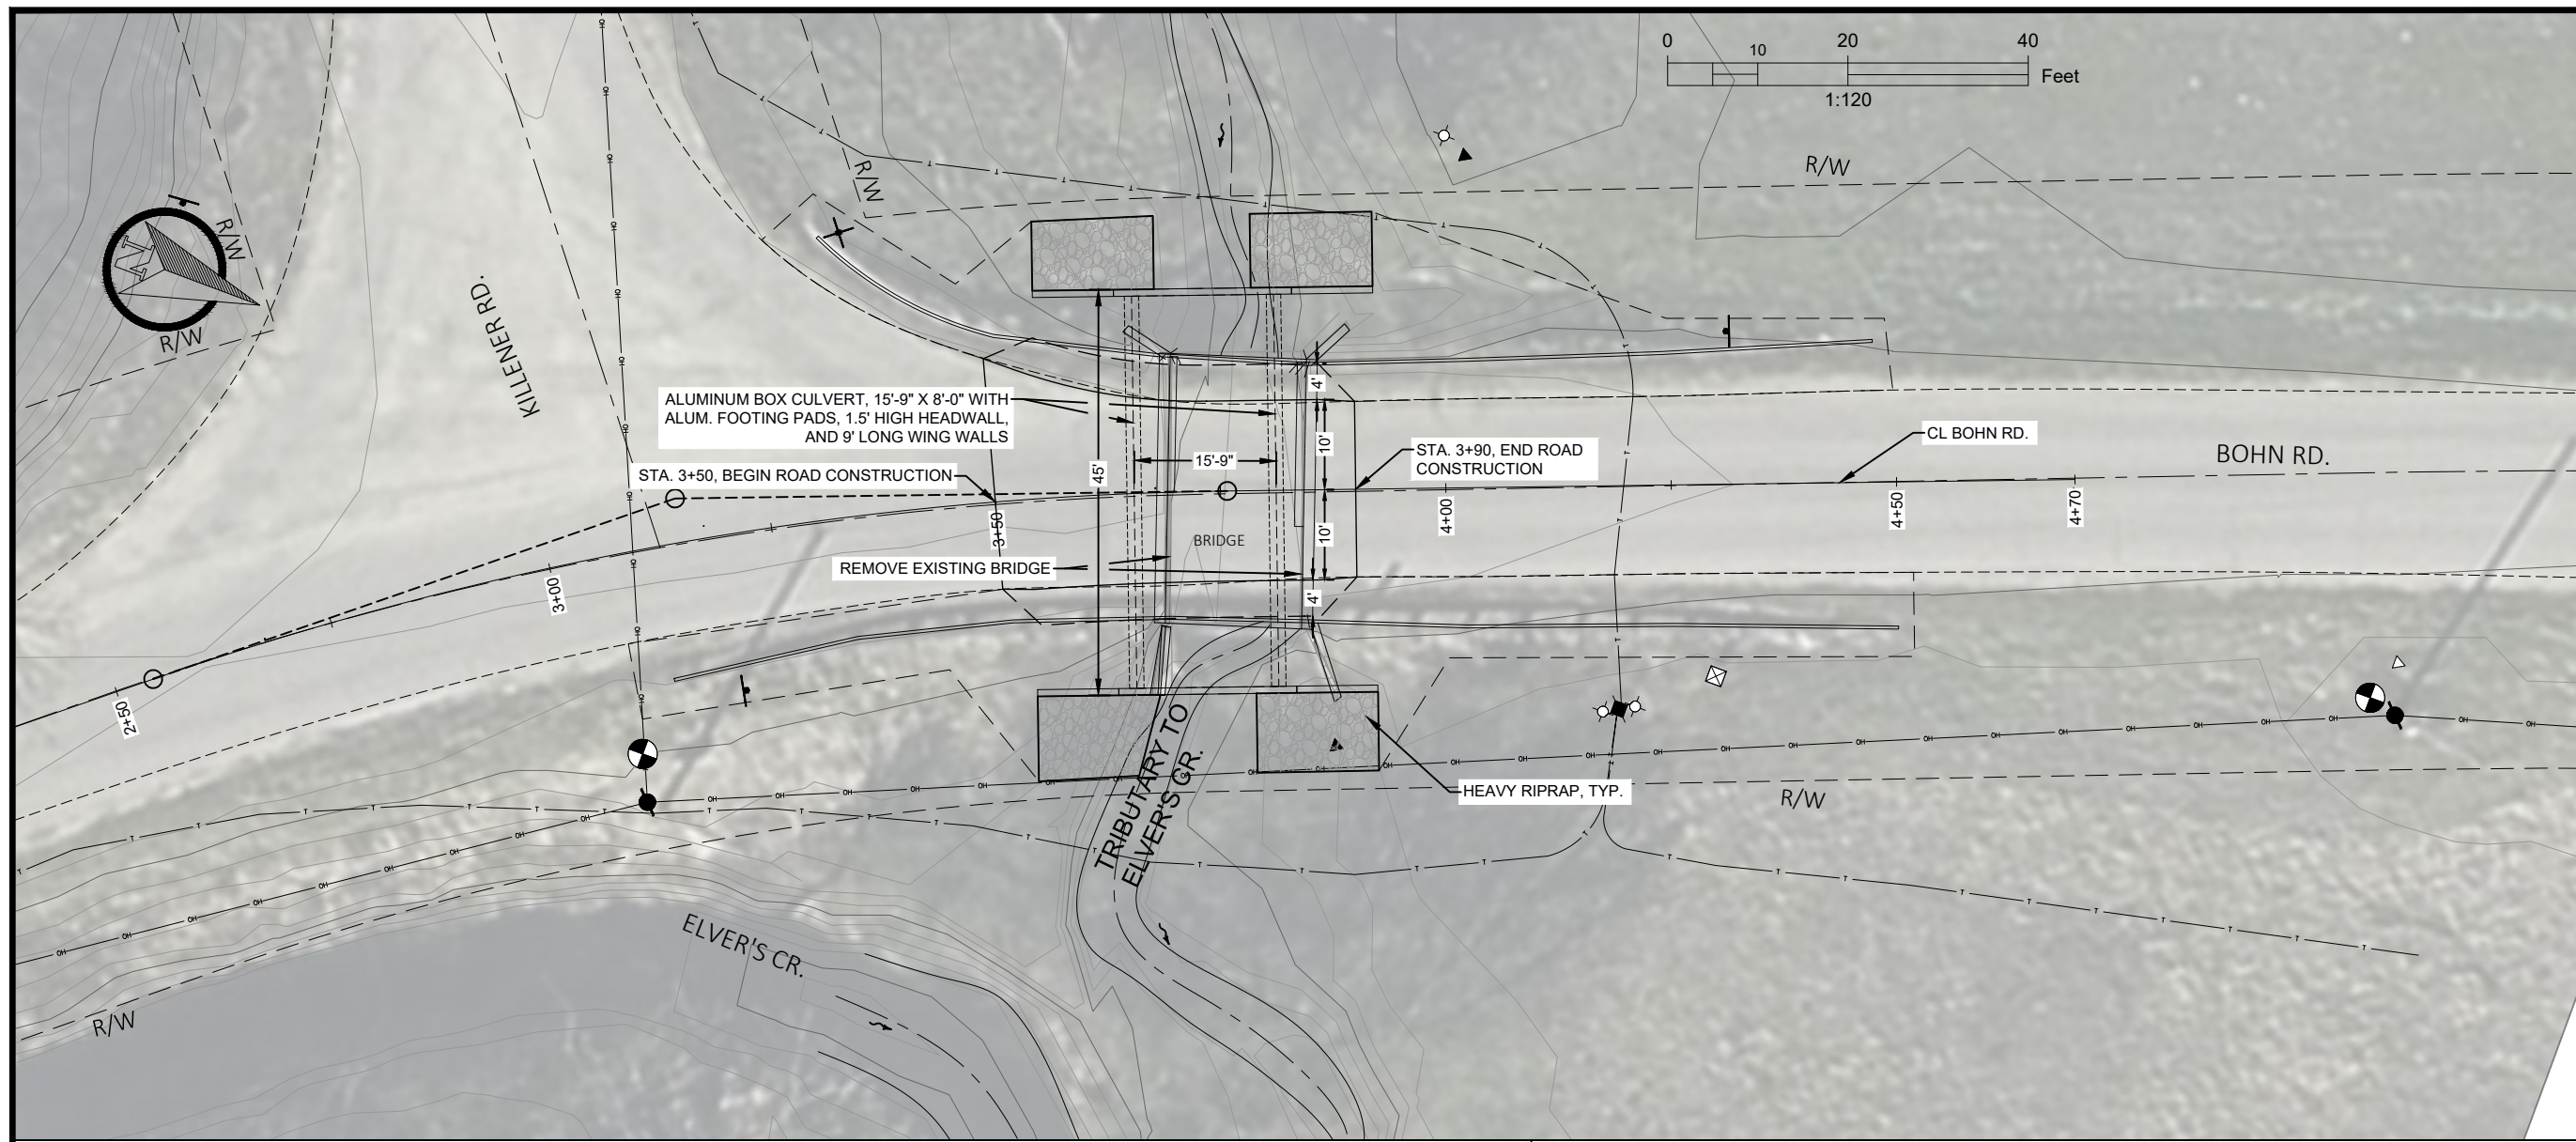


OPINION OF PROBABLE CONSTRUCTION COST \$192,000

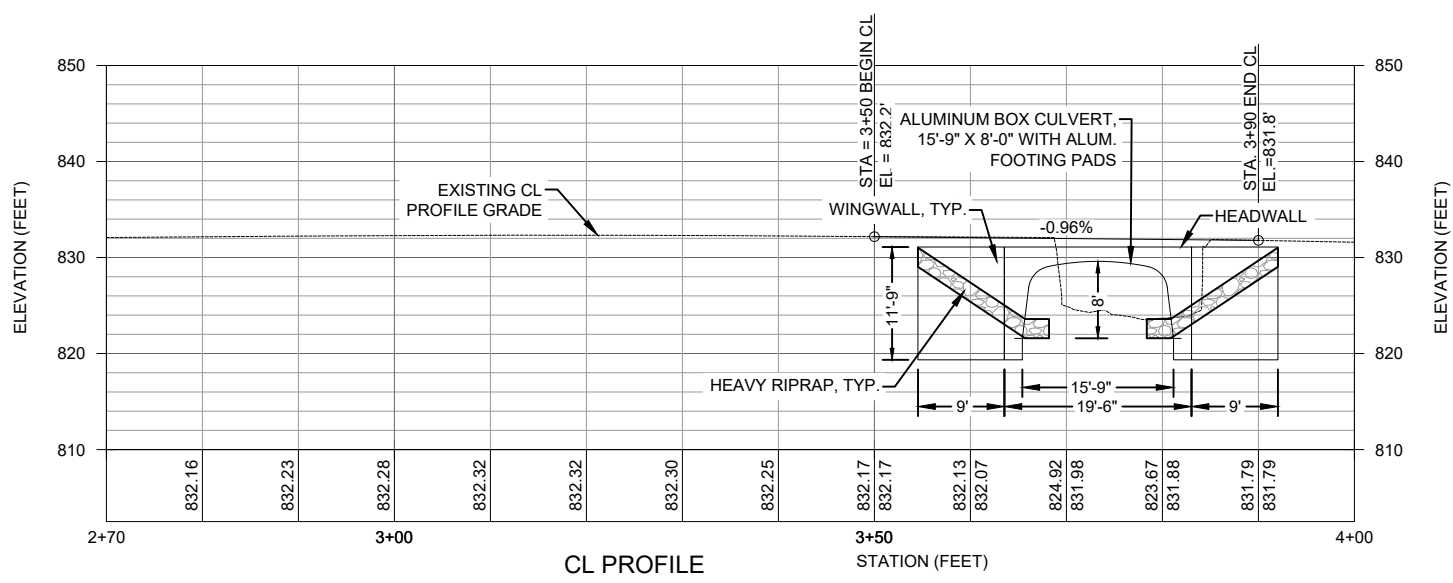

ROADWAY CONSTRUCTION PLAN VIEW

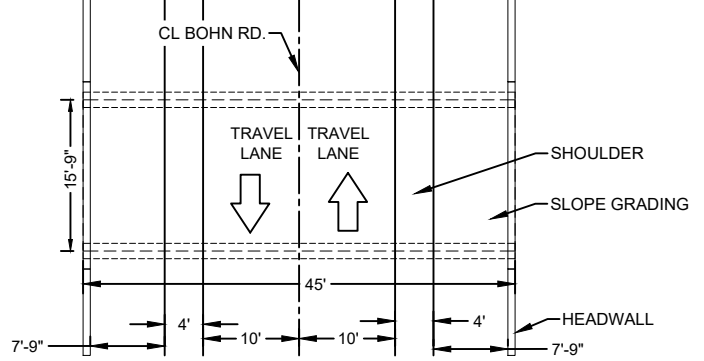

TYPICAL SECTION VIEW

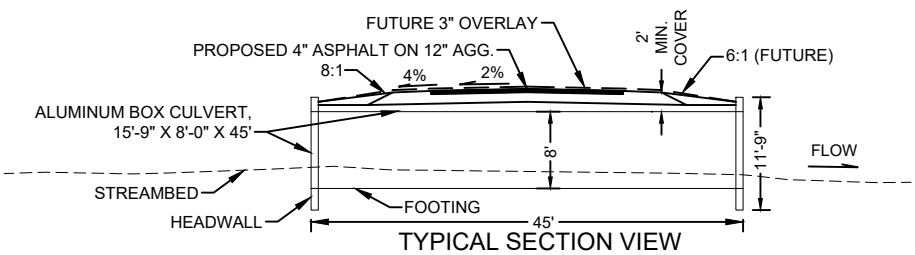

8/20/24 20:57 CEDP - OWNER X:\PROJECTS\230523_ST_VERMONT_TM_BOHN RD BR REPLACEMENT\900_CADD\501_PLANS\501.3_PRR\PP.DWG;